


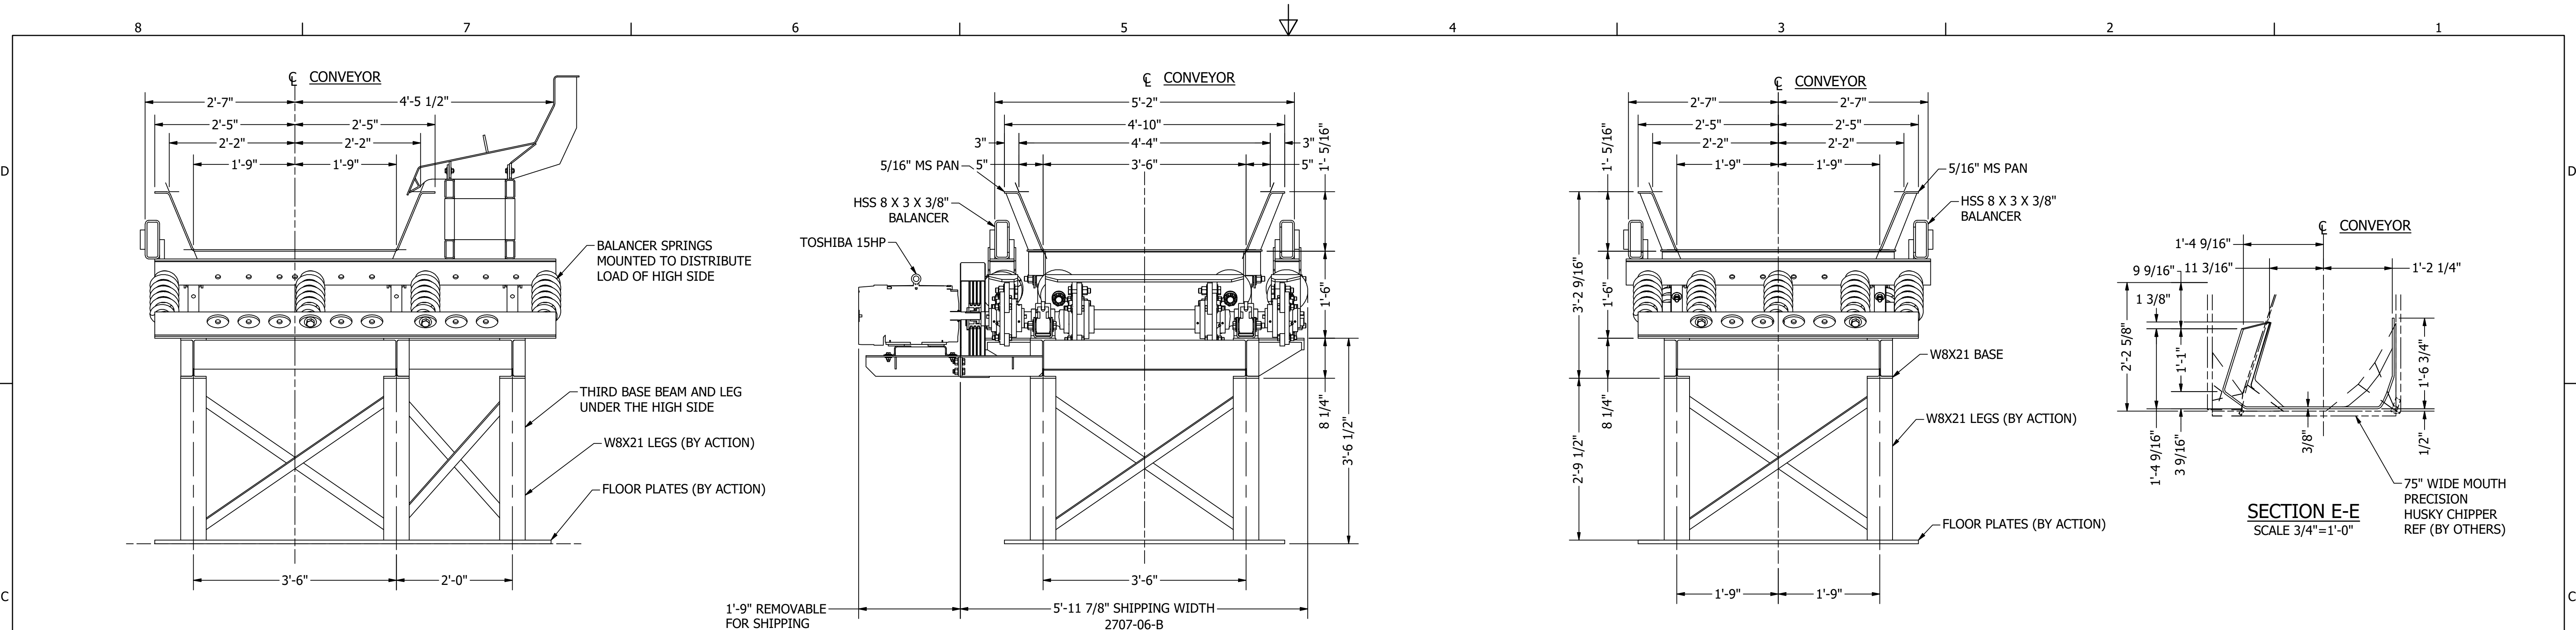

HIGH SIDE BALANCER SPRING DETAIL - B
SCALE 3/4"=1'-0"

SECTION C-C
SCALE 3/4"=1'-0"

SECTION D-D
SCALE 3/4"=1'-0"


SECTION E-E
SCALE 3/4"=1'-0"

ANCHOR PLATE NOTES

- 1. EPOXY FLOOR PLATES TO FLOOR WITH: CONCESSIVE PASTE (LPL) SUITABLE ABOVE 60° F. OR (SPL) WHICH MAY BE USED IN A TEMPERATURE RANGE OF 35 TO 60° F. PER MANUFACTURER'S RECOMMENDATIONS (BY OTHERS).

CONTACT: BASF BUILDING SYSTEMS
889 VALLEY PARK DR
SHAKOPEE, MN 55379
(800) 433-9517
WWW.CHEMREX.COM

- 2. USE NON-LEAD TYPE ANCHOR BOLTS SUITED FOR FATIGUE APPLICATIONS (BY OTHERS)

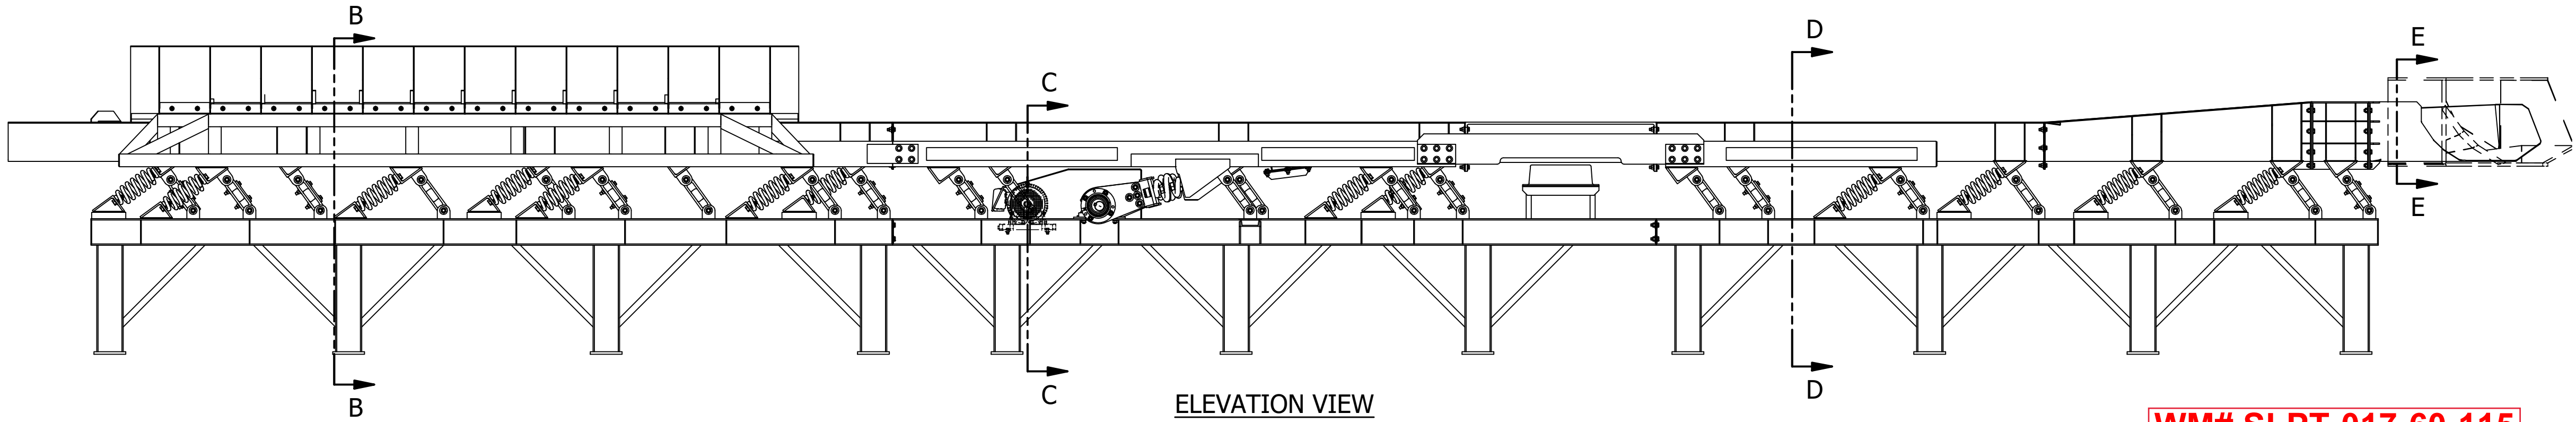

ELEVATION VIEW
SCALE 3/8"=1'-0"

A	STATIC LOAD TOTAL	DYNAMIC LOADING TOTAL	MODEL / SIZE	OPERATING SPECIFICATIONS		NOTES	THIS DRAWING WITH THE DESIGNS, IDEAS, AND DETAILS SHOWN HEREON IS THE PROPERTY OF ACTION EQUIPMENT COMPANY, INC., NEWBERG, OREGON, AND IS TO BE RETURNED UPON REQUEST. IT SHALL NOT BE USED, DISCLOSED TO OTHERS OR COPIED IN WHOLE OR IN PART WITHOUT EXPRESS WRITTEN AUTHORIZATION BY ACTION EQUIPMENT COMPANY, INC. ALL RIGHTS OF DESIGN OR INVENTION ARE RESERVED.	ACTION EQUIPMENT COMPANY, INC.		TITLE			
	↓ 28,585 LBS WITHOUT MATERIAL ACTION SUPPLIED EQUIPMENT ONLY	1,700 LBS 2,200 LBS ← → 2,200 LBS 1,700 LBS	ONE (1) MODEL 42"/52" WIDE X 12" DEEP X 66'-4" LONG VIBRATING CONVEYOR	PAN STROKE 23 mm	BALANCER STROKE 24 mm			P.O. BOX 3100 NEWBERG, OREGON 97132 PHONE (503) 537 - 1111 sales@actionconveyors.com www.actionconveyors.com	LINE 4 CHIPER INFEEED XHDB CONVEYOR FOR WINDFALL LUMBER				
					ECCENTRIC SHAFT RPM = 455								

CUSTOMER APPROVAL AND DATE: